


D:\Revit Temp\2019-09-12 -- Porsche Atl South Service Center_central_thlake@ysmdesign.com.rvt
9/25/2019 4:11:11 PM

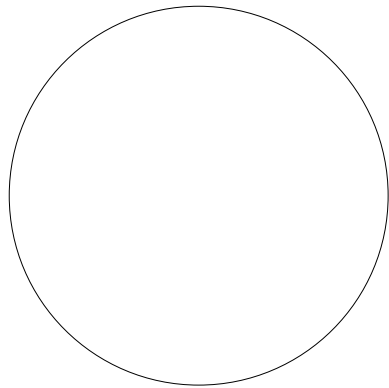

Porsche Atlanta Service Center

HAPEVILLE, GA



Signed & Sealed:

Copyright (c) 2019 YSM Design, P.C.

All reports, plans, specifications, computer files, field data, notes and other documents and instruments prepared by YSM Design, P.C. shall remain the property of YSM Design, P.C. and shall not be reproduced without written permission of YSM Design, P.C. It shall be returned upon request. Scales as noted are only valid on the original drawings.

Rev	Date	Comments
-----	------	----------




Client:	
Client Name Here ?	
?? CLIENT ADDRESS ??	
Project:	
PORSCHE ATLANTA SERVICE CENTER	
SOUTH CENTRAL AVENUE HAPEVILLE, GA	
Project Number:	19044
Drawn By:	Author
Checked By:	Checker
Approved By:	Approver
Sheet Title:	
COVER	
Sheet Number:	
A001	

D:\Revit Temp\2019-09-12 -- Porsche Atl South Service Center_central_thlake@ysmdesign.com.nt
9/25/2019 4:11:28 PM

Signed & Sealed:

Copyright (c) 2019 YSM Design, P.C.
All reports, plans, specifications, computer files, field data, notes and other documents and instruments prepared by YSM Design, P.C. shall remain the property of YSM Design, P.C. and shall not be reproduced, stored in a retrieval system, or transmitted in any form or by any means, electronic, mechanical, photocopying, recording, or by any information storage and retrieval system, without the prior written permission of YSM Design, P.C. It shall be returned upon request. Scales as noted are only valid on the original drawings.

Rev	Date	Comments
-----	------	----------

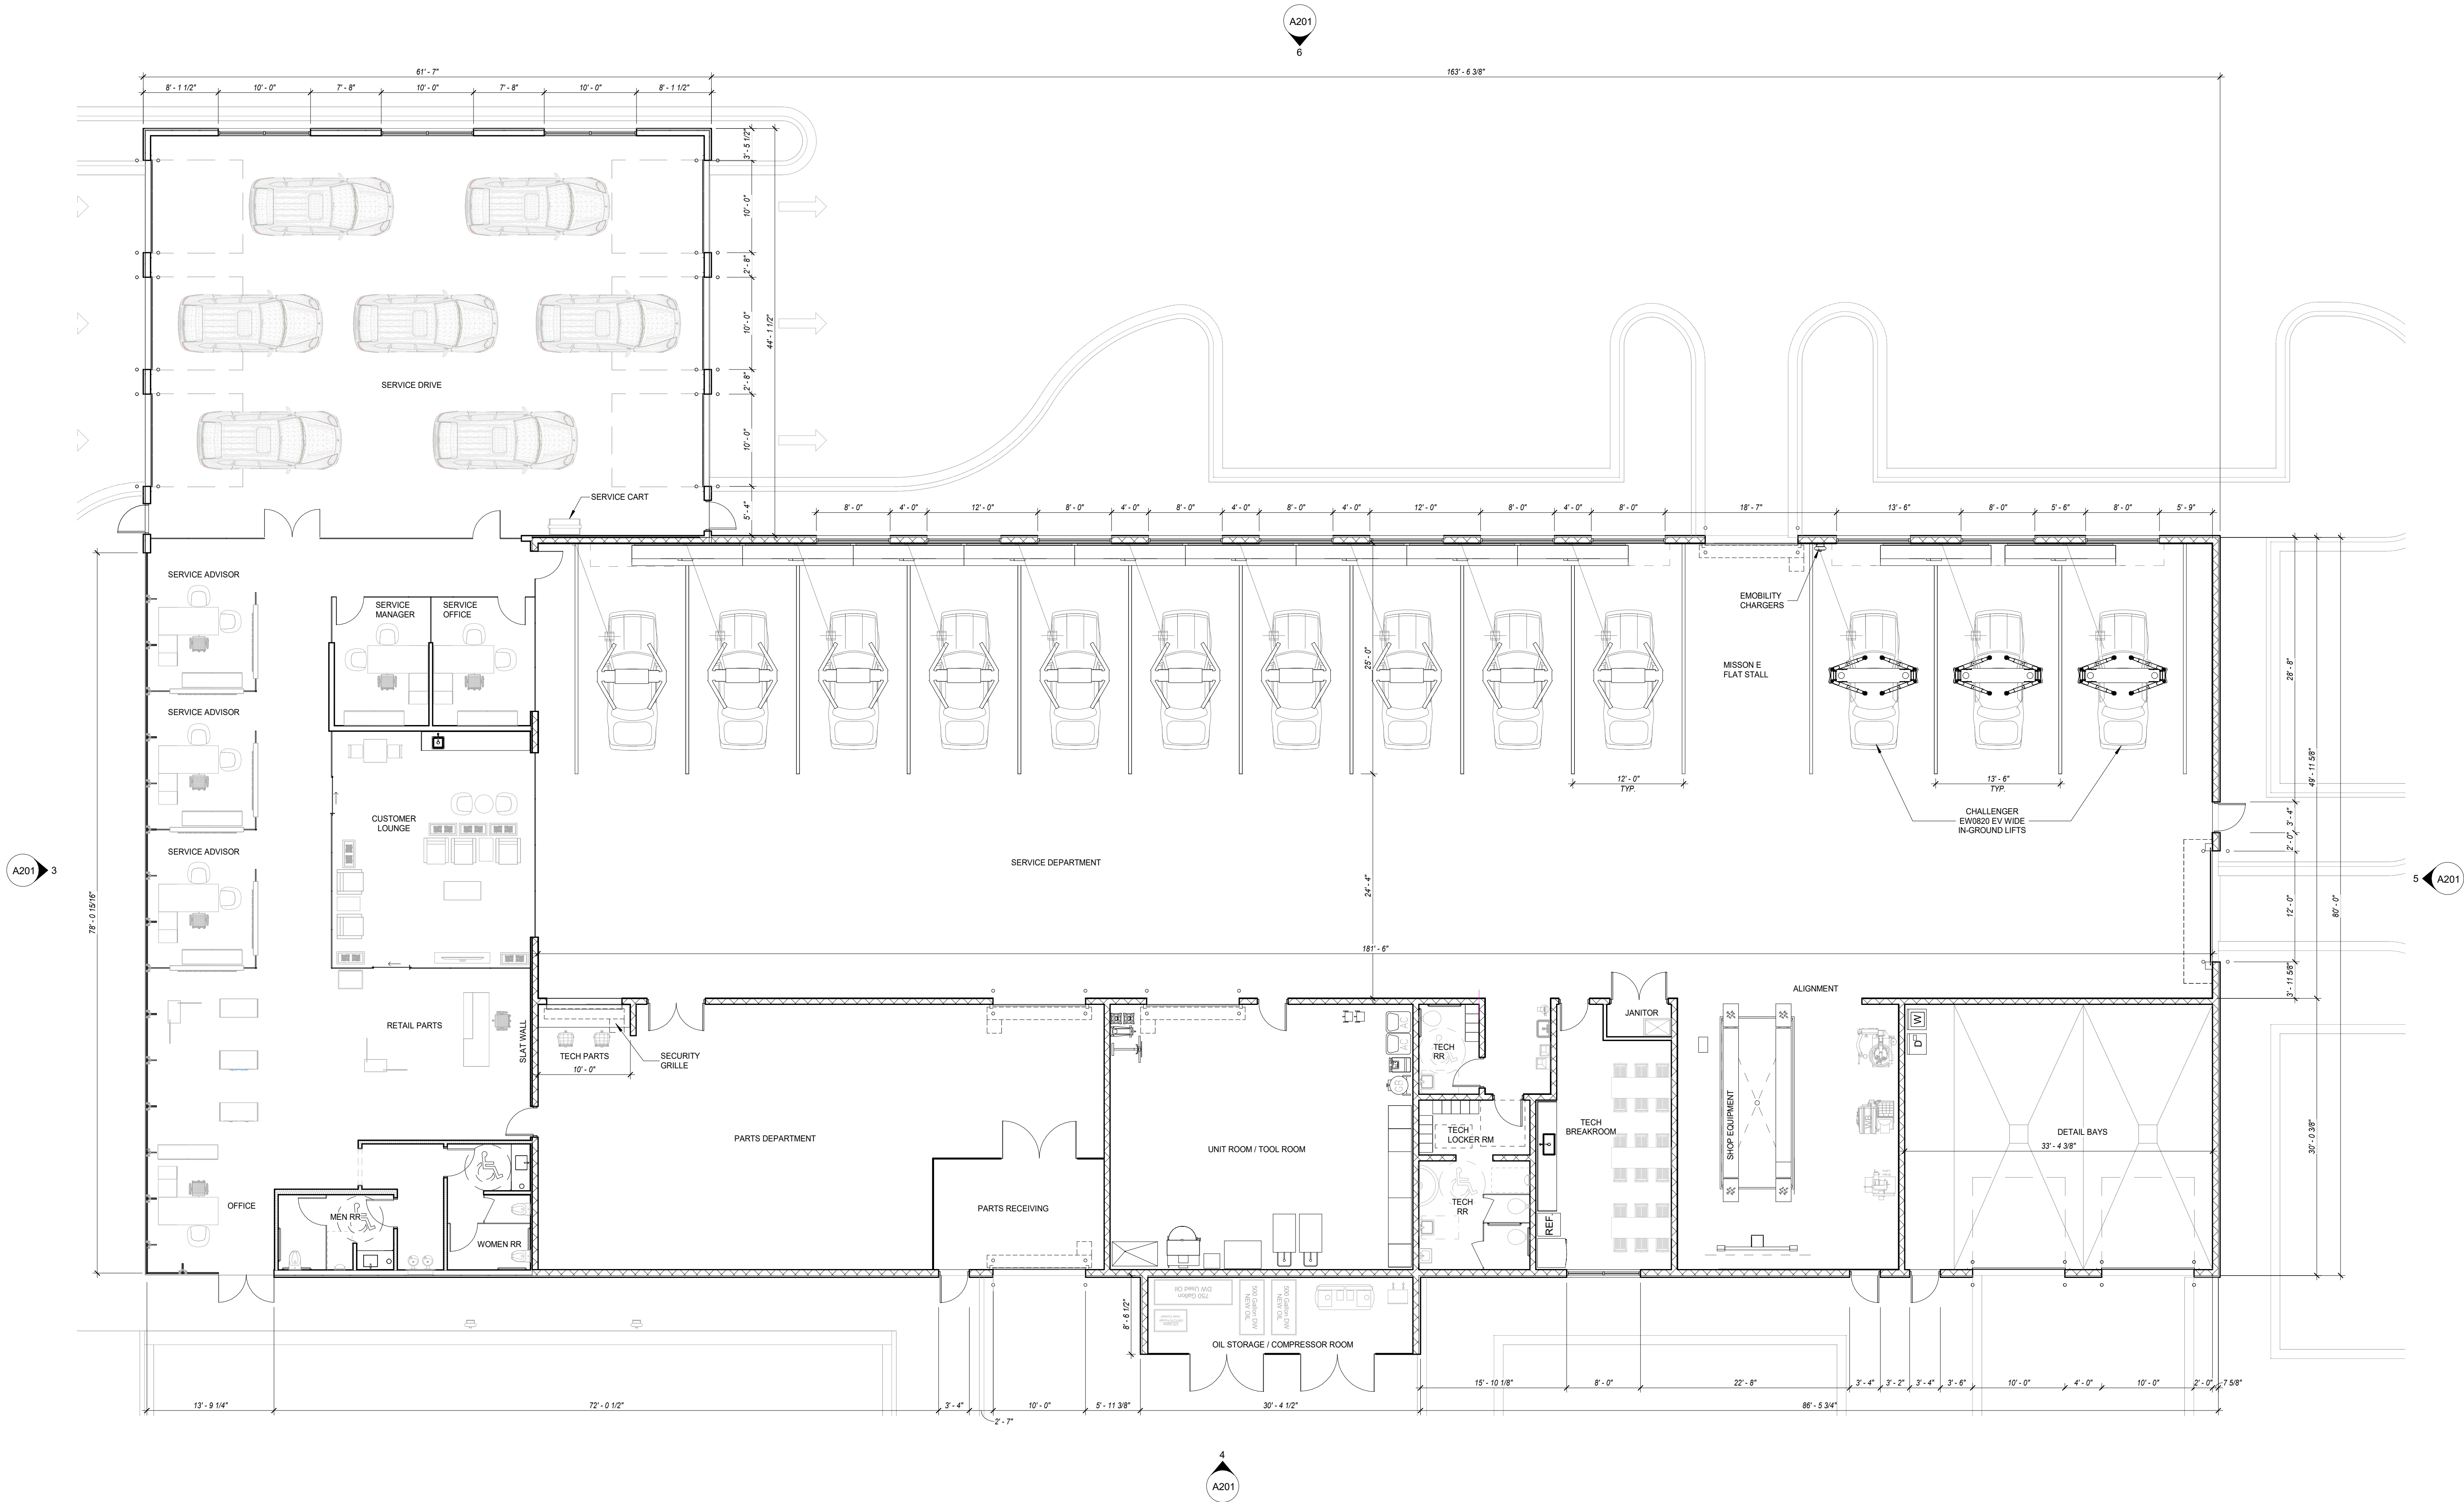

Client:
Client Name Here ?

?? CLIENT ADDRESS ??

Project:
**PORSCHE
ATLANTA
SERVICE
CENTER**

**SOUTH CENTRAL AVENUE
HAPEVILLE, GA**



Project Number: 19044
Drawn By: Author
Checked By: Checker
Approved By: Approver

Sheet Title:

FLOOR PLAN

Sheet Number:

A131

 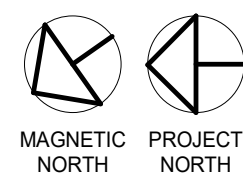

1 FLOOR PLAN - FIRST FLOOR

1/8" = 1'-0"

D:\Revit Temp\2019-09-12 -- Porsche Atl South Service Center_central_thlake@ysmdesign.com.rvt
9/25/2019 4:11:39 PM



EXTERIOR FINISHES						
	CODE	MATERIAL	MANUFACTURER	PATTERN	COLOR	COMMENTS
PAINT	P-5	EXTERIOR PAINT	SHERWIN WILLIAMS	FLAT FINISH	TO MATCH RAL 7021	EXTERIOR DOORS, FRAMES & BOLLARDS
METALS	CP-2	PERFORATED METAL PANEL	ALPOLIC BY PATTISON SIGNS	--	SUNRISE SILVER	ALPOLIC BY PATTISON SIGNS
	MC-1	PRE-FINISHED METAL COPING	TBD	--	COLOR TO MATCH MP-1	
	MP-1	ARCH. RIBBED METAL	CENTRIA	RIGID WALL #9916	ATAS TARGA BLACK (TO MATCH RAL 7021)	
GLAZING	SF-2	STRUCTURAL CURTAINWALL	SLIMPACT	--	BLACK SEALANT AT VERTICAL JOINTS	FRAMELESS, STACK WALL
	SF-4	EXTERIOR STOREFRONT	KAWNEER	451T	TO MATCH MP-1	

ysm

DESIGN

RETAILAUTOMOTIVEARCHITECTURE

1320 Ellsworth Industrial Blvd
Suite A-100
Atlanta GA 30318
404-249-4555 cell
404-355-6384 fax

305 N. Coast Hwy
Suite L
Laguna Beach CA 92651
949-715-4275
www.ysmdesign.com

Progress Print

9/25/2019 4:11:39 PM

Signed & Sealed:

Copyright (c) 2019 YSM Design, P.C.
All reports, plans, specifications, computer files, field data, notes and other documents and instruments prepared by YSM Design, P.C. shall remain the property of YSM Design, P.C. and shall not be reproduced, stored in a retrieval system, or transmitted in any form or by any means, electronic, mechanical, photocopying, recording, or by any information storage and retrieval system, without the prior written permission of YSM Design, P.C. It shall be returned upon request. Scales as noted are only valid on the original drawings.

Rev	Date	Comments
-----	------	----------

PRO

BUILDING

SYSTEMS

DESIGN BUILD
CONTRACTORS

Client:

Client Name Here ?

?? CLIENT ADDRESS ??

Project:

PORSCHE
ATLANTA
SERVICE
CENTER

SOUTH CENTRAL AVENUE
HAPEVILLE, GA


Project Number: 19044
Drawn By: FB
Checked By: AA
Approved By: YSM

Sheet Title:

BUILDING
ELEVATIONS

Sheet Number:

A201

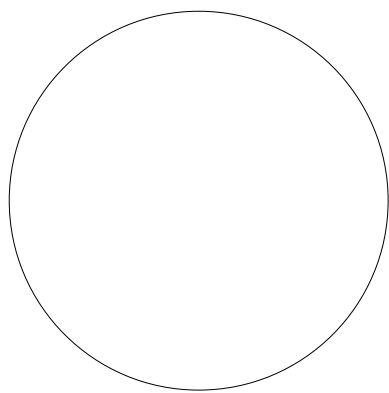

Signed & Sealed:

Copyright (c) 2019 YSM Design, P.C.

All reports, plans, specifications, computer files, field data, notes and other documents and instruments prepared by YSM Design, P.C. shall remain the property of YSM Design, P.C. and shall not be reproduced in whole or in part without written permission of YSM Design, P.C. It shall be returned upon request. Scales as noted are only valid on the original drawings.

Rev	Date	Comments
-----	------	----------

1 EXTERIOR PERSPECTIVE



**PRO
BUILDING
SYSTEMS**

DESIGN BUILD
CONTRACTORS

Client:

Client Name Here ?

?? CLIENT ADDRESS ??

Project:

**PORSCHE
ATLANTA
SERVICE
CENTER**

**SOUTH CENTRAL AVENUE
HAPEVILLE, GA**

Project Number: 19044
Drawn By: Author
Checked By: Checker
Approved By: Approver

Sheet Title:

**EXTERIOR 3D
VIEWS**

Sheet Number:

A205

2 EXTERIOR PERSPECTIVE

D:\Revit Temp\2019-09-12 -- Porsche Atl South Service Center_central_thlake@ysmdesign.com.rvt
9/25/2019 4:12:13 PM




ysm
DESIGN

RETAILAUTOMOTIVEARCHITECTURE

1320 Ellsworth Industrial Blvd
Suite A-100
Atlanta GA 30318
404-249-4555 tel
404-355-6384 fax

305 N. Coast Hwy
Suite L
Laguna Beach CA 92651
949-715-4275
www.ysmdesign.com

PROGRESS PRINT - 9/25/2019 4:12:13 PM

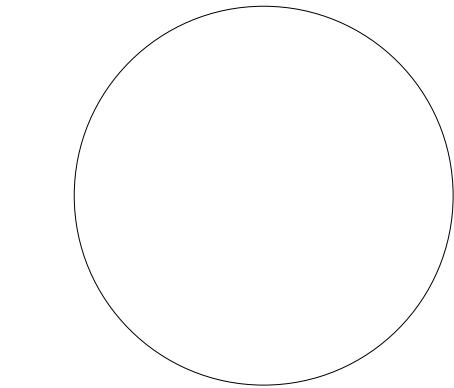

Signed & Sealed:

Copyright (c) 2019 YSM Design, P.C.
All reports, plans, specifications, computer files, field data, notes and other documents and instruments prepared by YSM Design, P.C. shall remain the property of YSM Design, P.C. and shall not be reproduced, stored in a retrieval system, or transmitted in any form or by any means, electronic, mechanical, photocopying, recording, or by any information storage and retrieval system, without the prior written permission of YSM Design, P.C. It shall be returned upon request. Scales as noted are only valid on the original drawings.

Rev	Date	Comments
-----	------	----------

PRO
BUILDING
SYSTEMS

DESIGN BUILD
CONTRACTORS

Client:

Client Name Here ?

?? CLIENT ADDRESS ??

Project:

PORSCHE
ATLANTA
SERVICE
CENTER

SOUTH CENTRAL AVENUE
HAPEVILLE, GA

Project Number: 19044
Drawn By: Author
Checked By: Checker
Approved By: Approver

Sheet Title:

RENDERING

Sheet Number:

A206